


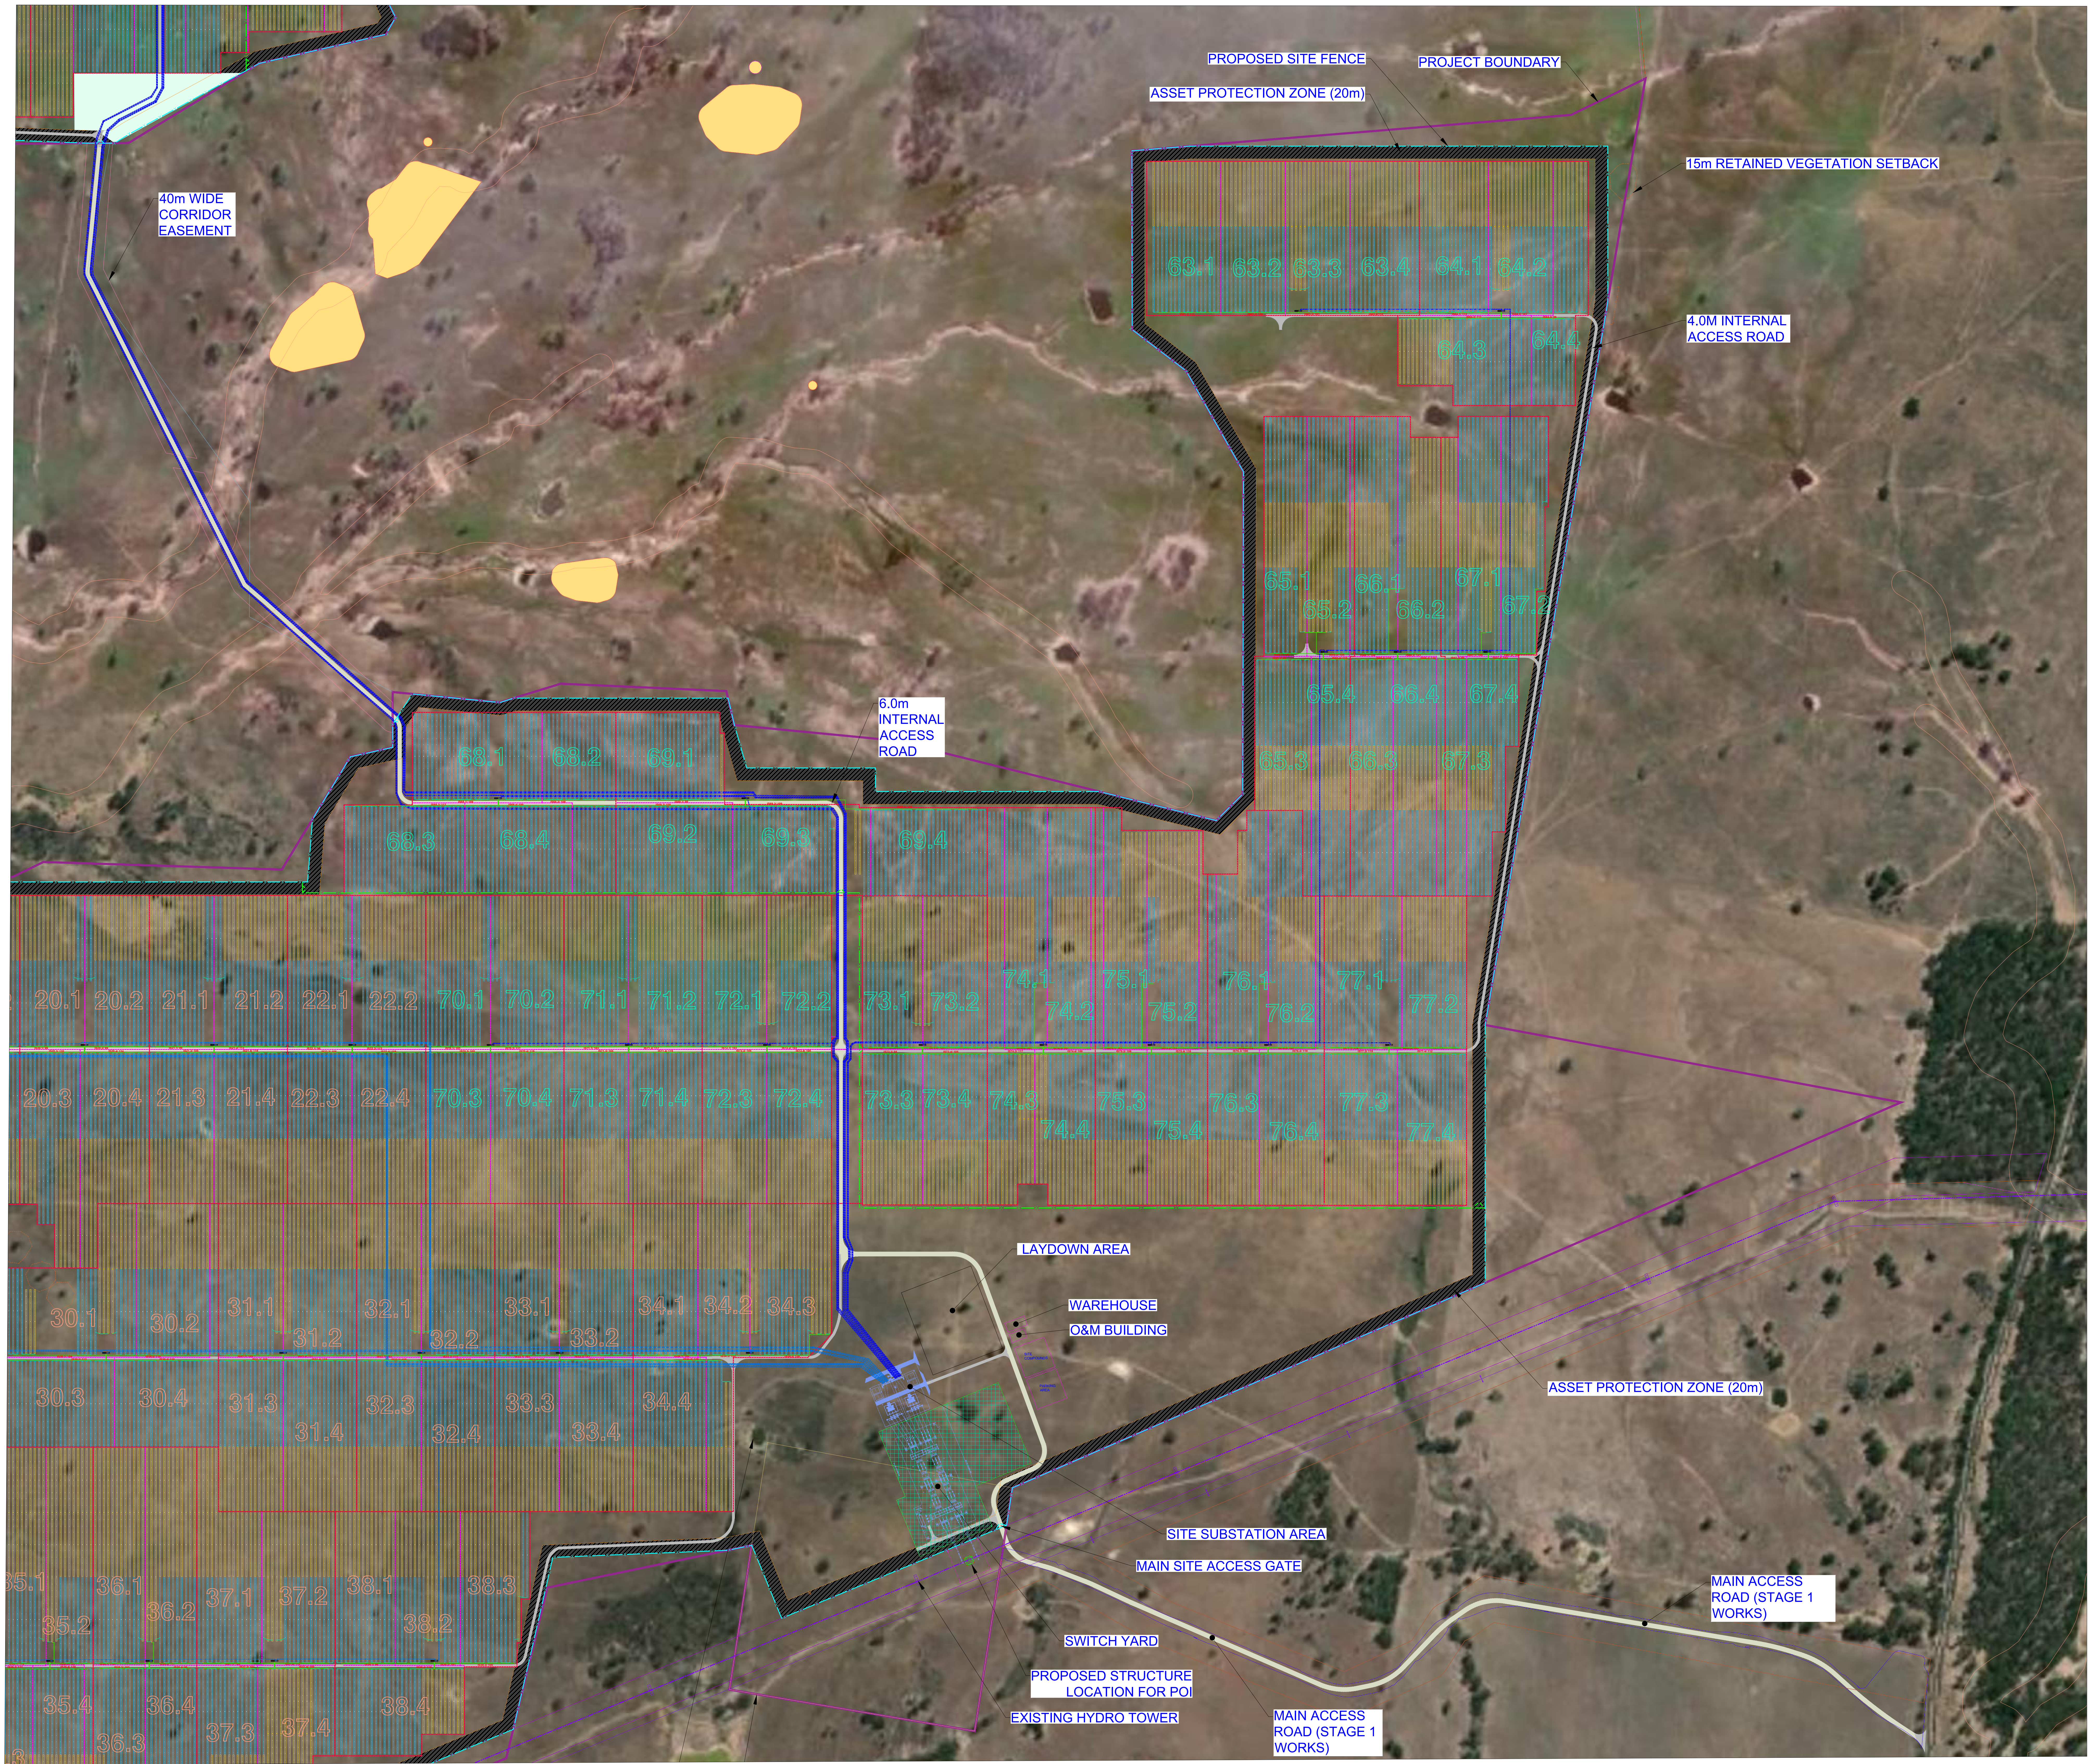

PCL CONSTRUCTION

LEGEND

- 4 X 1.637 MVA INVERTER
- 6.548 MVA TRANSFORMER
- BLOCK OUTLINE
- INVERTER OUTLINE
- PROJECT SITE BOUNDARY
- PROPOSED FENCE
- PROPOSED INTERNAL FENCE ZONE
- 20m ASSET PROTECTION ZONE
- 4m INTERNAL ACCESS ROAD
- 6m INTERNAL ACCESS ROAD
- DC TRENCH
- DC PV HARNESS IN U/G
- COMBINER BOX/DISCONNECT SWITCH - SEPARATE PILE TBD
- 15m TREE SHADING SETBACK
- HIGH EROSION AREA
- 4 STRING TRACKER (112 MODULES)
- 3 STRING TRACKER (84 MODULES)



THIS DRAWING IS FOR THE SOLE USE OF ANY PCL OPERATING COMPANY, OR ANY PCL JOINT VENTURE COMPANY. IT IS NOT TO BE USED, ALTERED OR REPRODUCED WITHOUT THE WRITTEN PERMISSION OF THE PCL FAMILY OF COMPANIES.

9/2 JS	5/25/23	ISSUED FOR FINAL APPROVAL
9/1 AM	5/09/23	OH DISTRIBUTION LINE GENERAL LAYOUT FOR REVIEW
9 AM	5/04/23	REVISED BLOCK LAYOUT (7.8, 8.10, 11, 12, 13, 16, & 19)
8 JS	2/7/23	REVISED LAYOUT
7 JS	1/18/23	REVISED LAYOUT
6 JS	1/6/23	REVISED LAYOUT
5 JS	12/7/22	REVISED LAYOUT
4 JS	12/2/22	REVISED LAYOUT
3 JS	1/11/22	ISSUED FOR REVIEW

Plot Scale: _____ Date: May 25, 2023
 As Shown: _____
 Drawn By: _____ Checked By: _____

Sheet Title:
 Stubbo Solar Project Stage 2A Final Site Layout (400MWAC) Zone A - Project 2 South

Drawing No.: DWG-101